


2007-08-31

NOEVA STRANDEN


ØHUS

REQUIRE SITUATION

SCALE
HEIGHT 1:100
LENGTH 1:500

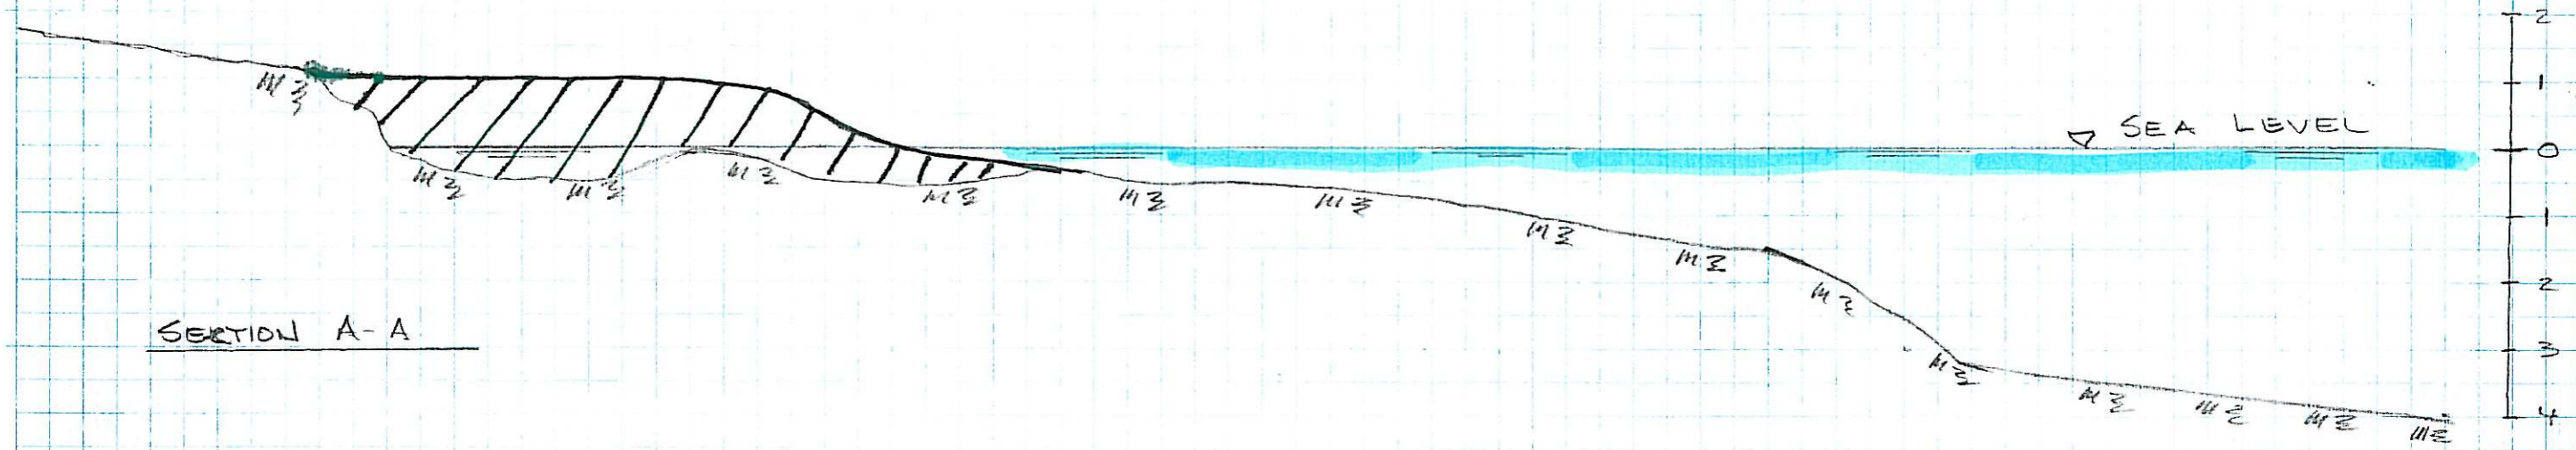

SECTION A-A

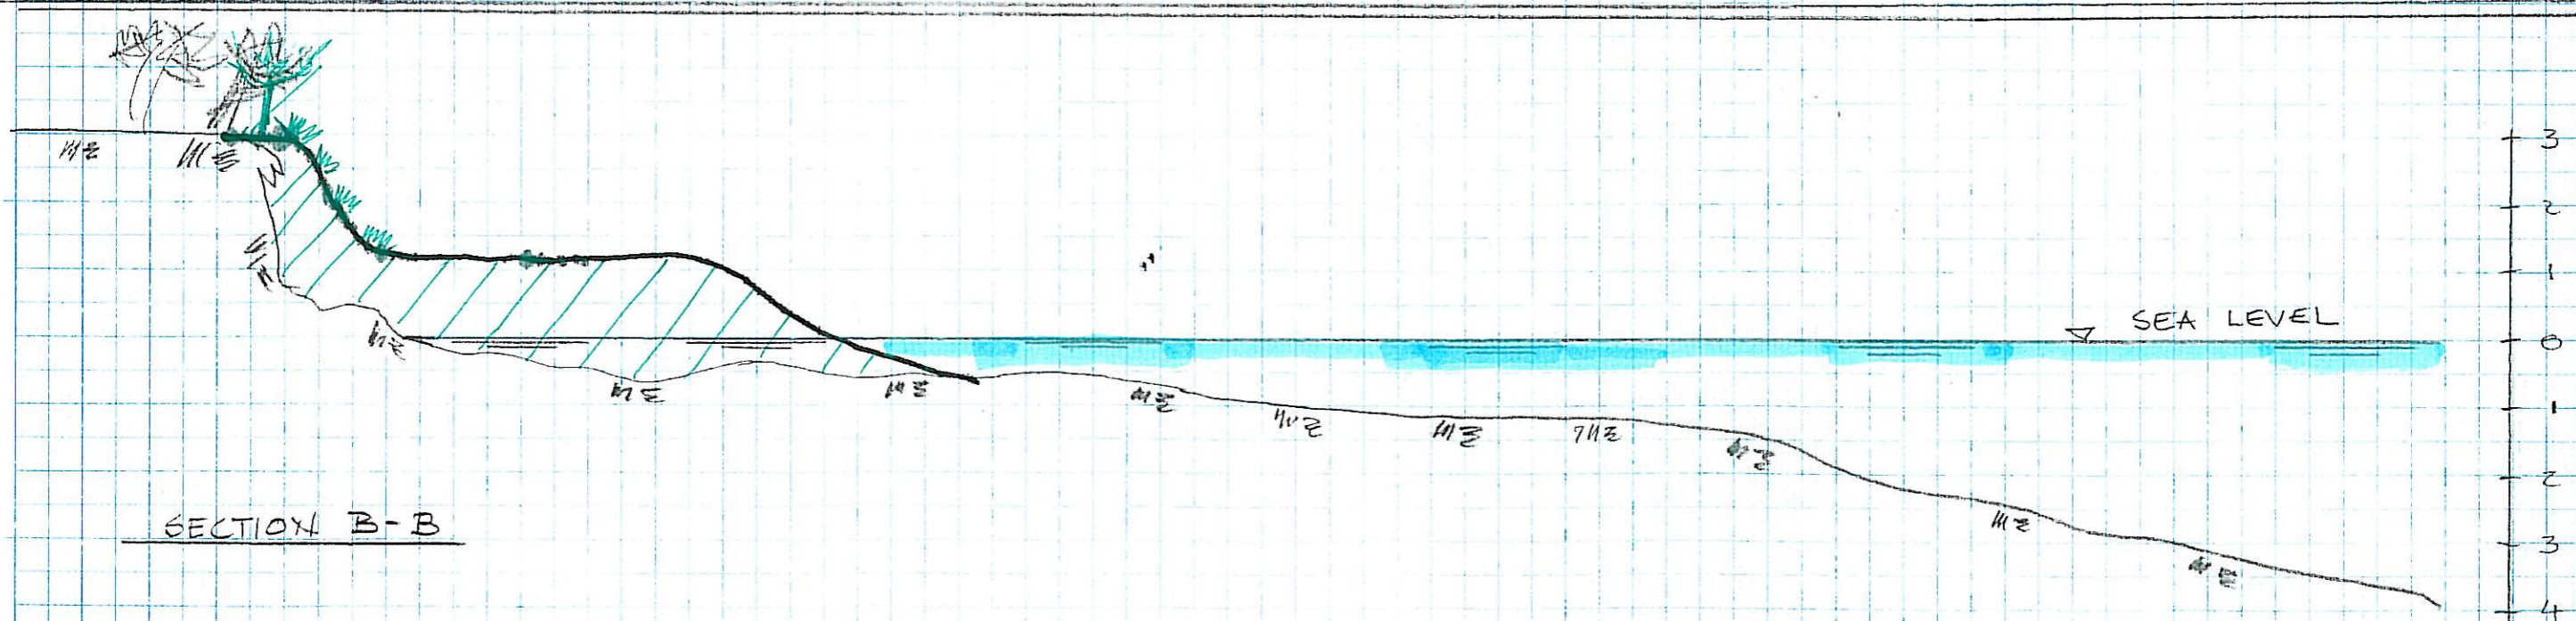

SECTION B-B